


FINAL PLAT OF  
 THE RESERVE AT BEAR LAKE  
 PHASE 2  
 SECTION 10, TOWNSHIP 16 SOUTH, RANGE 43 EAST  
 BOISE MERIDIAN, BEAR LAKE COUNTY, IDAHO  
 SHEET 1 OF 3

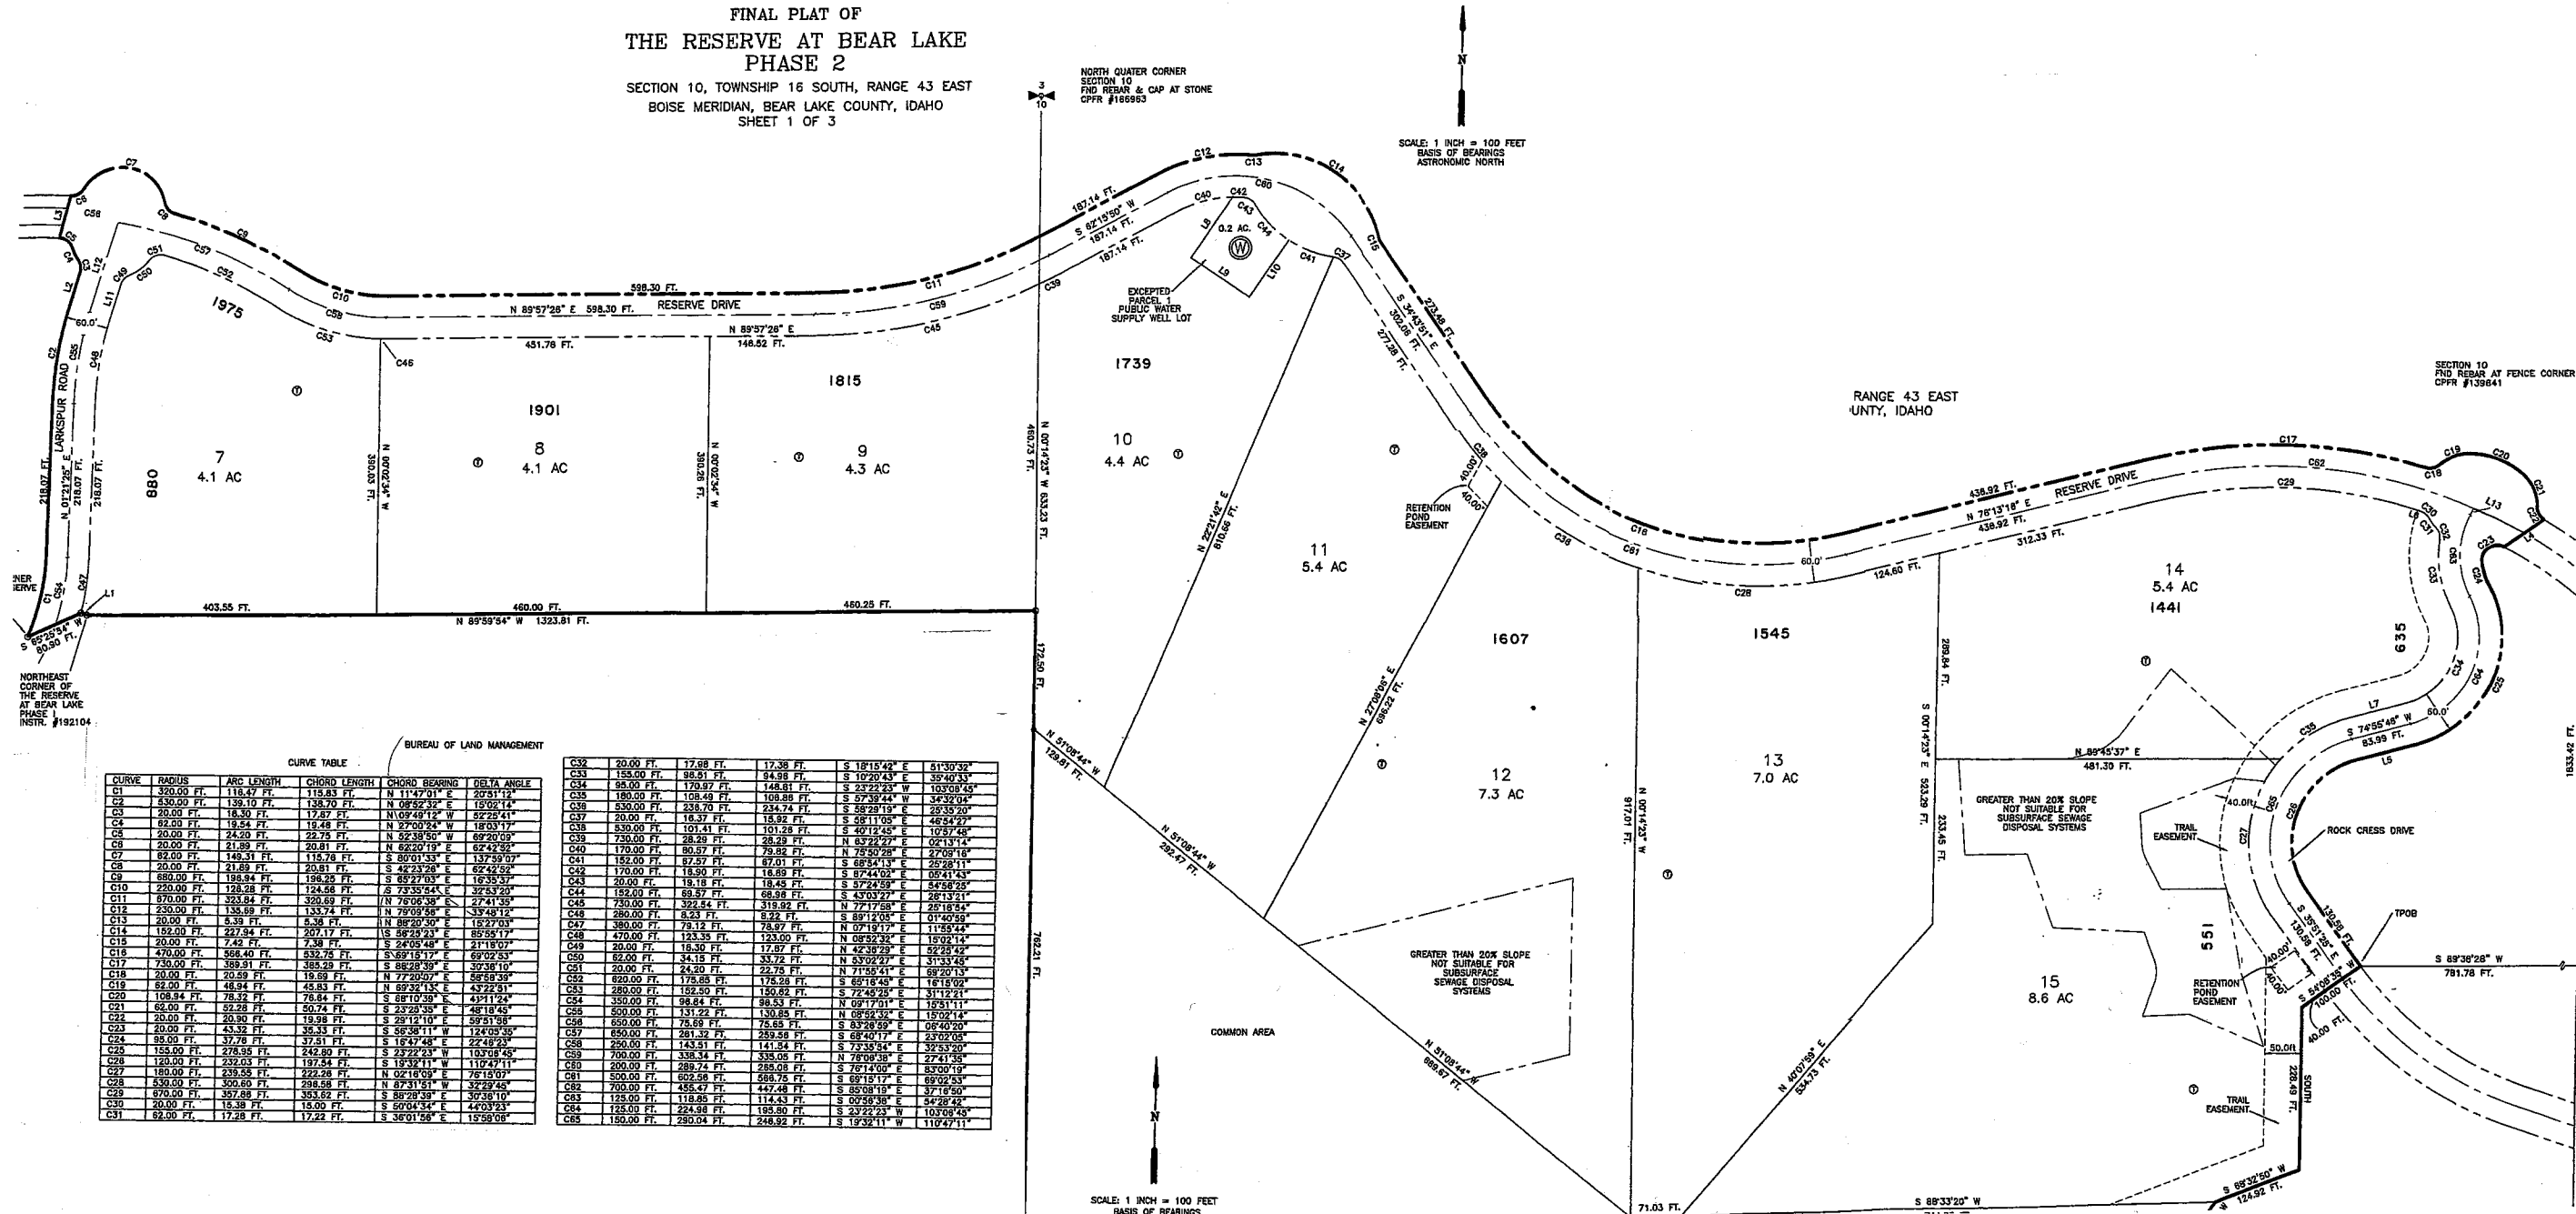

BUREAU OF LAND MANAGEMENT

CURVE TABLE

CURVE	RADIUS	ARC LENGTH	CHORD LENGTH	CHORD BEARING	DELTA ANGLE
C1	320.00 FT.	118.47 FT.	115.83 FT.	N 11°47'01" E	20°51'12"
C2	430.00 FT.	158.10 FT.	155.70 FT.	N 08°52'32" E	15°02'14"
C3	20.00 FT.	18.30 FT.	17.87 FT.	N 09°49'12" W	22°29'41"
C4	82.00 FT.	19.54 FT.	19.48 FT.	N 27°00'24" W	18°03'17"
C5	20.00 FT.	24.20 FT.	22.75 FT.	N 32°38'50" W	89°20'09"
C6	20.00 FT.	21.89 FT.	20.81 FT.	N 62°20'19" E	62°42'32"
C7	82.00 FT.	148.31 FT.	115.78 FT.	S 80°01'33" E	137°59'07"
C8	20.00 FT.	21.89 FT.	20.81 FT.	S 42°23'28" E	62°42'32"
C9	880.00 FT.	198.84 FT.	198.25 FT.	S 89°17'03" E	18°35'37"
C10	220.00 FT.	128.28 FT.	124.58 FT.	S 73°53'54" E	32°53'20"
C11	870.00 FT.	323.84 FT.	320.69 FT.	N 76°06'38" E	27°41'35"
C12	230.00 FT.	135.89 FT.	133.74 FT.	N 79°09'58" E	33°48'12"
C13	20.00 FT.	5.39 FT.	5.36 FT.	N 88°20'50" E	182°17'03"
C14	152.00 FT.	227.94 FT.	207.17 FT.	S 88°29'23" E	85°55'17"
C15	20.00 FT.	7.42 FT.	7.38 FT.	S 24°05'48" E	211°18'07"
C16	470.00 FT.	568.40 FT.	632.75 FT.	S 69°15'17" E	69°02'53"
C17	730.00 FT.	589.31 FT.	585.29 FT.	S 88°38'39" E	30°38'10"
C18	20.00 FT.	20.59 FT.	19.59 FT.	N 77°20'07" E	88°58'39"
C19	82.00 FT.	48.94 FT.	48.83 FT.	N 89°24'13" E	43°22'51"
C20	108.94 FT.	75.35 FT.	74.84 FT.	S 81°10'56" E	47°11'24"
C21	66.00 FT.	52.28 FT.	50.74 FT.	S 23°28'35" E	48°18'45"
C22	20.00 FT.	20.30 FT.	19.38 FT.	S 29°12'10" E	59°51'58"
C23	20.00 FT.	43.32 FT.	38.33 FT.	S 53°38'11" W	124°05'35"
C24	85.00 FT.	37.76 FT.	37.51 FT.	S 18°47'48" E	124°48'23"
C25	155.00 FT.	278.55 FT.	242.80 FT.	S 23°22'23" W	103°08'45"
C26	125.00 FT.	232.03 FT.	197.54 FT.	S 13°24'11" W	110°49'11"
C27	180.00 FT.	235.55 FT.	222.28 FT.	N 02°18'09" E	78°10'07"
C28	530.00 FT.	300.60 FT.	298.58 FT.	N 87°31'51" W	32°29'45"
C29	870.00 FT.	357.88 FT.	353.62 FT.	S 89°28'38" E	30°38'10"
C30	20.00 FT.	15.38 FT.	15.00 FT.	S 87°04'54" E	44°03'23"
C31	82.00 FT.	17.28 FT.	17.22 FT.	S 30°11'58" E	15°58'08"

C32	20.00 FT.	17.88 FT.	17.38 FT.	S 18°15'42" E	51°30'32"
C33	155.00 FT.	98.81 FT.	94.98 FT.	S 10°20'43" E	35°40'33"
C34	95.00 FT.	170.97 FT.	148.81 FT.	S 23°22'23" W	103°08'45"
C35	180.00 FT.	108.48 FT.	108.88 FT.	S 57°39'44" W	34°52'04"
C36	530.00 FT.	238.70 FT.	234.74 FT.	S 58°29'19" E	23°35'20"
C37	20.00 FT.	18.30 FT.	18.82 FT.	S 28°11'05" E	46°54'27"
C38	530.00 FT.	101.41 FT.	101.28 FT.	S 40°12'45" E	109°17'48"
C39	730.00 FT.	28.29 FT.	28.29 FT.	N 83°22'27" E	02°13'14"
C40	170.00 FT.	80.57 FT.	79.82 FT.	N 75°50'28" E	27°09'18"
C41	152.00 FT.	62.87 FT.	67.01 FT.	S 68°41'13" E	23°28'11"
C42	170.00 FT.	18.50 FT.	18.89 FT.	S 87°44'02" E	09°41'43"
C43	20.00 FT.	18.18 FT.	18.45 FT.	S 37°24'59" E	54°58'25"
C44	152.00 FT.	62.87 FT.	68.88 FT.	S 43°03'27" E	28°13'21"
C45	730.00 FT.	322.54 FT.	319.32 FT.	S 89°12'05" E	01°20'59"
C46	280.00 FT.	8.23 FT.	8.22 FT.	S 81°20'05" E	01°20'59"
C47	380.00 FT.	78.12 FT.	78.97 FT.	N 88°23'14" E	189°14'14"
C48	470.00 FT.	78.12 FT.	78.97 FT.	N 07°19'17" E	115°24'49"
C49	20.00 FT.	18.30 FT.	17.87 FT.	N 42°38'23" E	52°23'42"
C50	82.00 FT.	34.15 FT.	33.72 FT.	N 83°02'27" E	31°33'46"
C51	20.00 FT.	24.20 FT.	22.75 FT.	N 71°52'41" E	88°20'13"
C52	820.00 FT.	178.85 FT.	178.28 FT.	S 69°18'40" E	18°18'09"
C53	280.00 FT.	152.30 FT.	150.82 FT.	S 72°48'25" E	31°12'21"
C54	350.00 FT.	98.84 FT.	98.33 FT.	N 09°17'01" E	105°11'11"
C55	500.00 FT.	131.52 FT.	130.85 FT.	N 08°53'55" E	150°21'4"
C56	650.00 FT.	78.68 FT.	78.65 FT.	S 83°28'29" E	06°40'20"
C57	650.00 FT.	281.32 FT.	289.58 FT.	S 68°40'17" E	23°02'05"
C58	290.00 FT.	143.51 FT.	141.54 FT.	S 73°35'34" E	35°53'20"
C59	700.00 FT.	338.34 FT.	335.05 FT.	N 76°06'38" E	27°41'35"
C60	200.00 FT.	289.74 FT.	285.08 FT.	S 78°14'00" E	83°00'19"
C61	500.00 FT.	602.58 FT.	588.75 FT.	S 68°15'17" E	69°02'53"
C62	700.00 FT.	485.47 FT.	447.48 FT.	S 68°08'15" E	37°15'59"
C63	125.00 FT.	118.89 FT.	114.43 FT.	S 00°58'38" E	54°28'42"
C64	125.00 FT.	224.38 FT.	195.80 FT.	S 23°22'23" W	103°08'45"
C65	150.00 FT.	280.04 FT.	248.32 FT.	S 19°52'11" W	110°47'11"

SHEET 1 OF 3

LAND SURVEYORS CONSULTING CIVIL ENGINEERS <b>A.A. HUDSON</b> AND <b>ASSOCIATES</b> 132 SOUTH STATE PRESTON, IDAHO 83203 (208)852-1155	180 EAST 2ND SOUTH SODA SPRINGS, IDAHO 83278 (208)547-4141	FINAL PLAT FOR <b>THE RESERVE AT BEAR LAKE, PHASE 2</b> SECTION 10, TOWNSHIP 16 SOUTH, RANGE 43 EAST, BOISE MERIDIAN BEAR LAKE COUNTY, IDAHO REVISIONS 1 SURVEYED BY: AHJ OFFICE WORK BY: AHJ, MW, MB 2 REF: 99230 FIELD BOOK NO. 04-08 PROJECT NO. 04176 COMPLETION DATE: JAN, 2008	LEGEND SECTION CORNER FOUND FOUND BY THIS SURVEY 5/8" REBAR W/ CAP L5 4735 TEST HOLES	SUBDIVISION DEVELOPER BEAR LAKE GROUP CONTACT: GARY McKEE / DOUG JOHNSON 208 No. BEAR LAKE BLVD GARDEN CITY, UT 84028 (435) 948-8888	RECORDER'S CERTIFICATE INSTRUMENT NO. <u>194470</u> DATE <u>5-4-2016</u> TIME <u>12:38 PM</u> RECORD OF SURVEY NO. REQUESTED BY <u>A.A. Hudson</u> RECORDED BY <u>A.A. Hudson</u> FEE \$ <u>25</u> DRAWING: RESPH2FINAL.dwg
---	------------------------------------------------------------------	---	---	---	---